



SANTA BARBARA CITY COLLEGE

Santa Barbara City College
721 Cliff Drive
Santa Barbara, CA 93109-2394

DESIGN PROFESSIONAL:

ARCHITECTS CONSULTING SERVICE

Richard McKenzie AIA

1187 COAST VILLAGE RD., SUITE 10-H
SANTA BARBARA, CA 93108
PHONE (805) 331-6259

PROJECT NAME:

BUILDING FLOOR PLANS

SHEET CONTENTS:

CHILDRENS CENTER
FLOOR PLAN
(WEST CAMPUS
REMOTE)


DATE: 07.01.2014

LAST REVISED DATE:

SBCC Drawing Name:
CHC-01.dwg

CHC-01

SHEET 11 OF 48

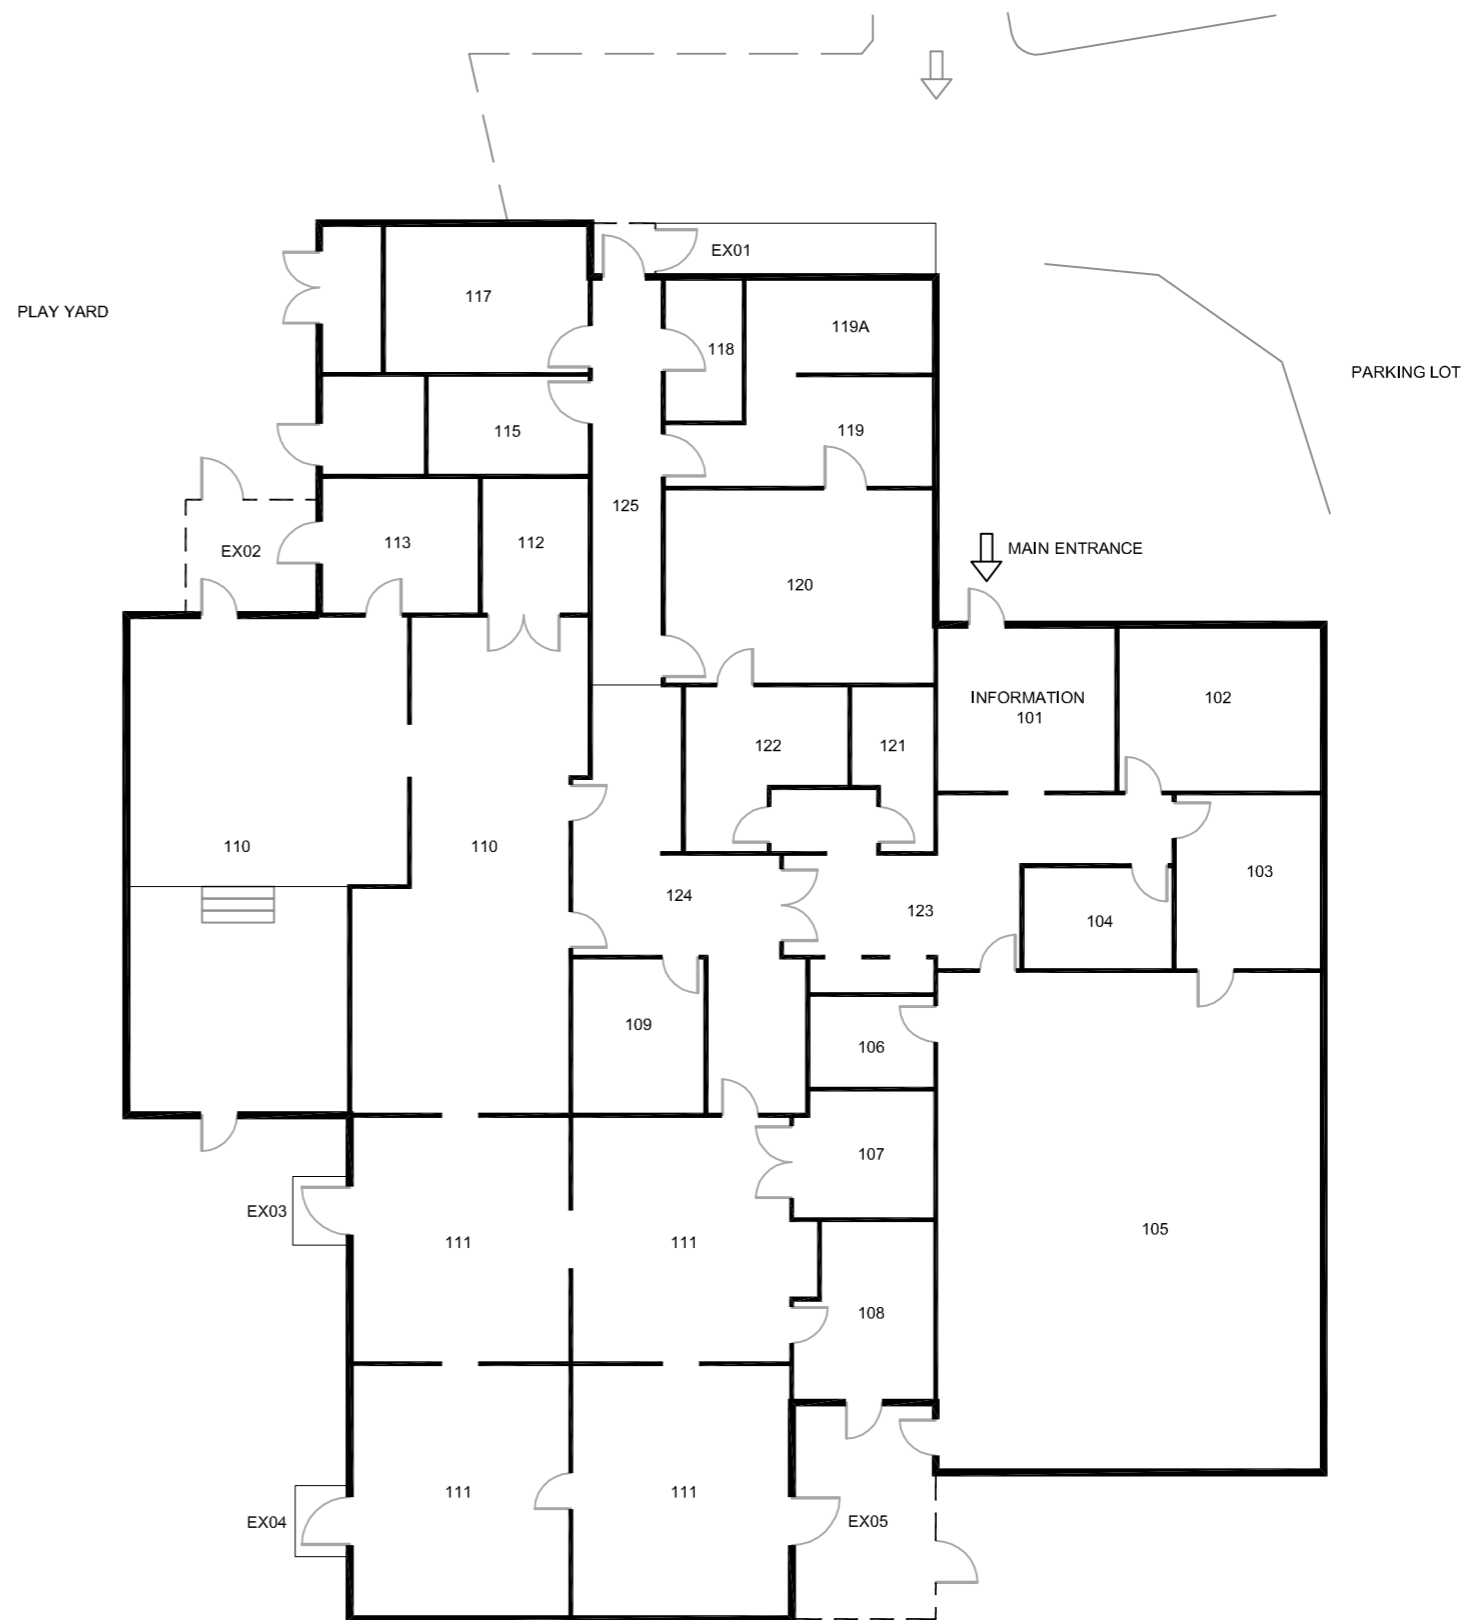

CHILDRENS CENTER FLOOR PLAN

NO SCALE



Note:
Plan is diagrammatic and
schematic in nature,
scale is not confirmed

PLOT DATE: 07-29-14